


ANY DRAWING ERRORS OR DIVERGENCES SHOULD BE BROUGHT TO THE ATTENTION OF HANNA + HUTCHINSON AT THE ADDRESS SHOWN BELOW.

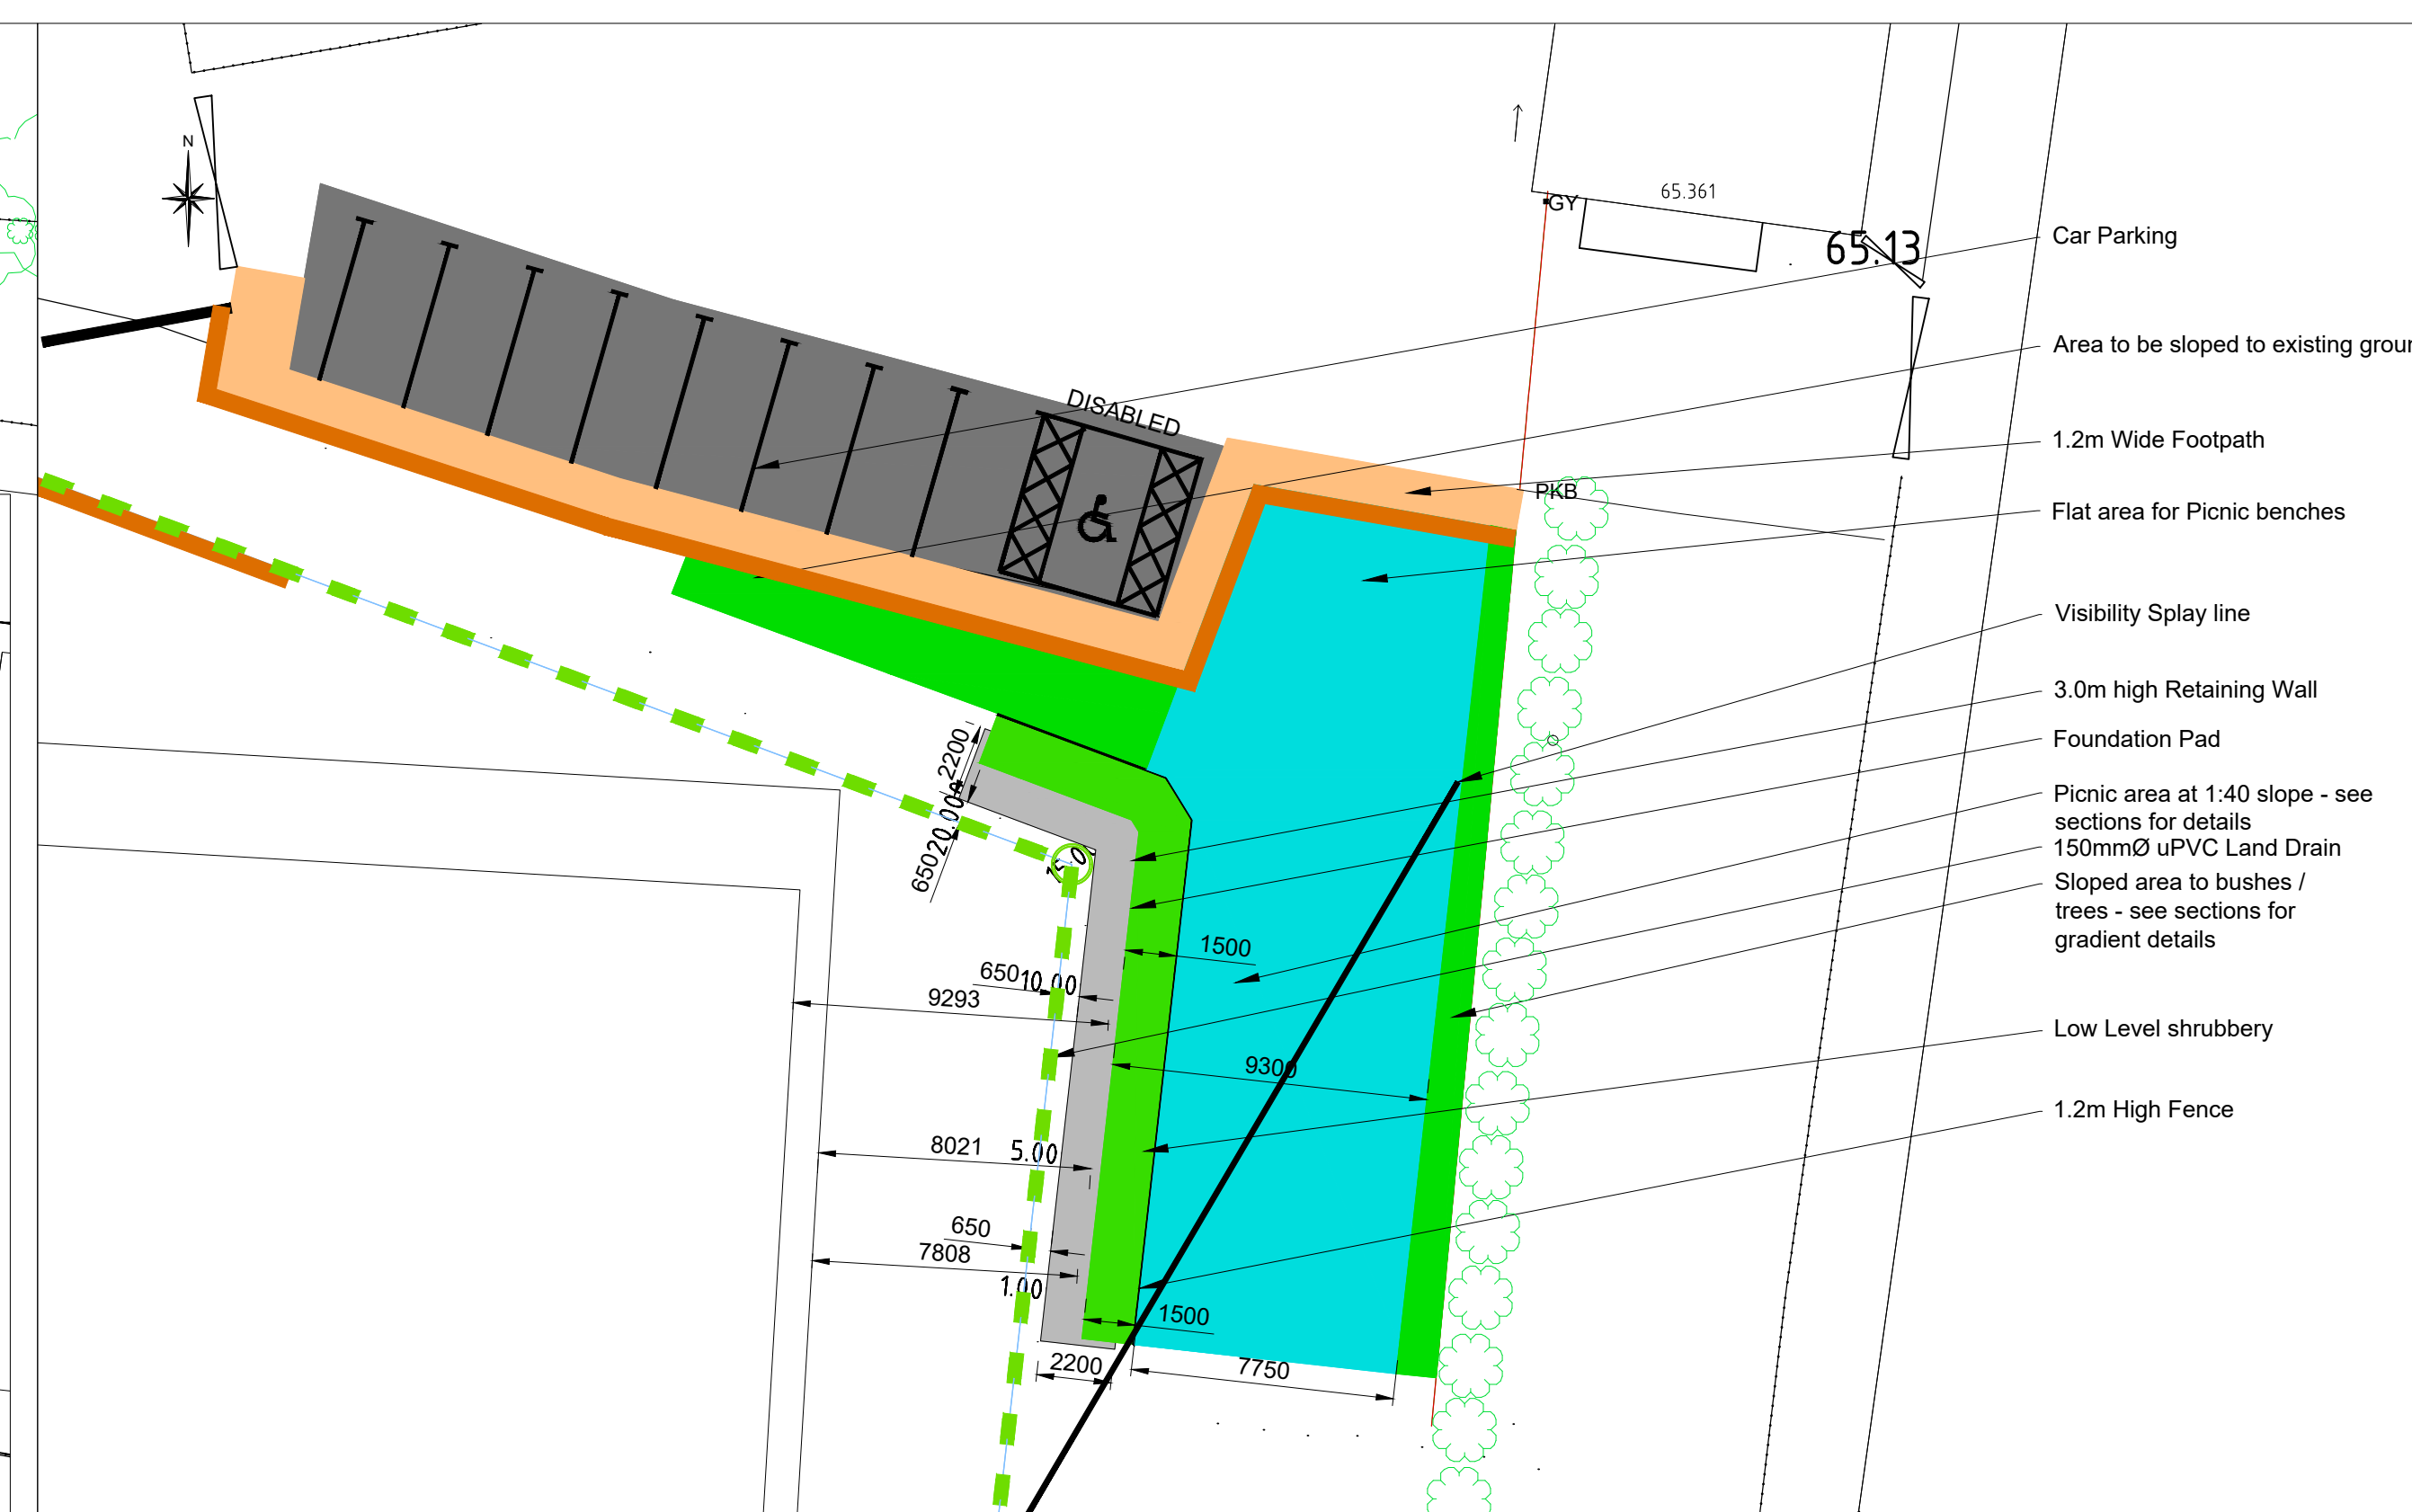

PROJECT TITLE
Glenavy Gaelic Athletic Club

DRAWING TITLE							SCALE
Proposed Retaining Wall							AS @
							REDUCED
							A
MAIN PROJECT REFERENCE			DRAWING STATUS			FIRST ISSUE DATE	
H1092			Preliminary			First Issue	
PROJECT NO.	ORIGINATOR	ZONE	LEVEL	TYPE	ROLE	DRAWING NUMBER	
1092	H&H	ZZ	00	DR	C	C001	